



- All rights described in chapter IV of the copyright, designs and patents act 1988 have been generally asserted
- Where any drawing is to be read in conjunction with another, including specialists, the two drawings shall be cross-checked and any discrepancies reported to the architect before the work is put in hand
- All dimensions are in millimetres, all levels are in metres, unless shown otherwise
- Any discrepancies in dimensions or details on or between these drawings/specifications should be drawn to the attention of the boon brown and of the engineer in writing for clarification
- Drawing prepared solely for the use of client, as detailed in text box, and is not to be copied, lent or used by any third party without written permission

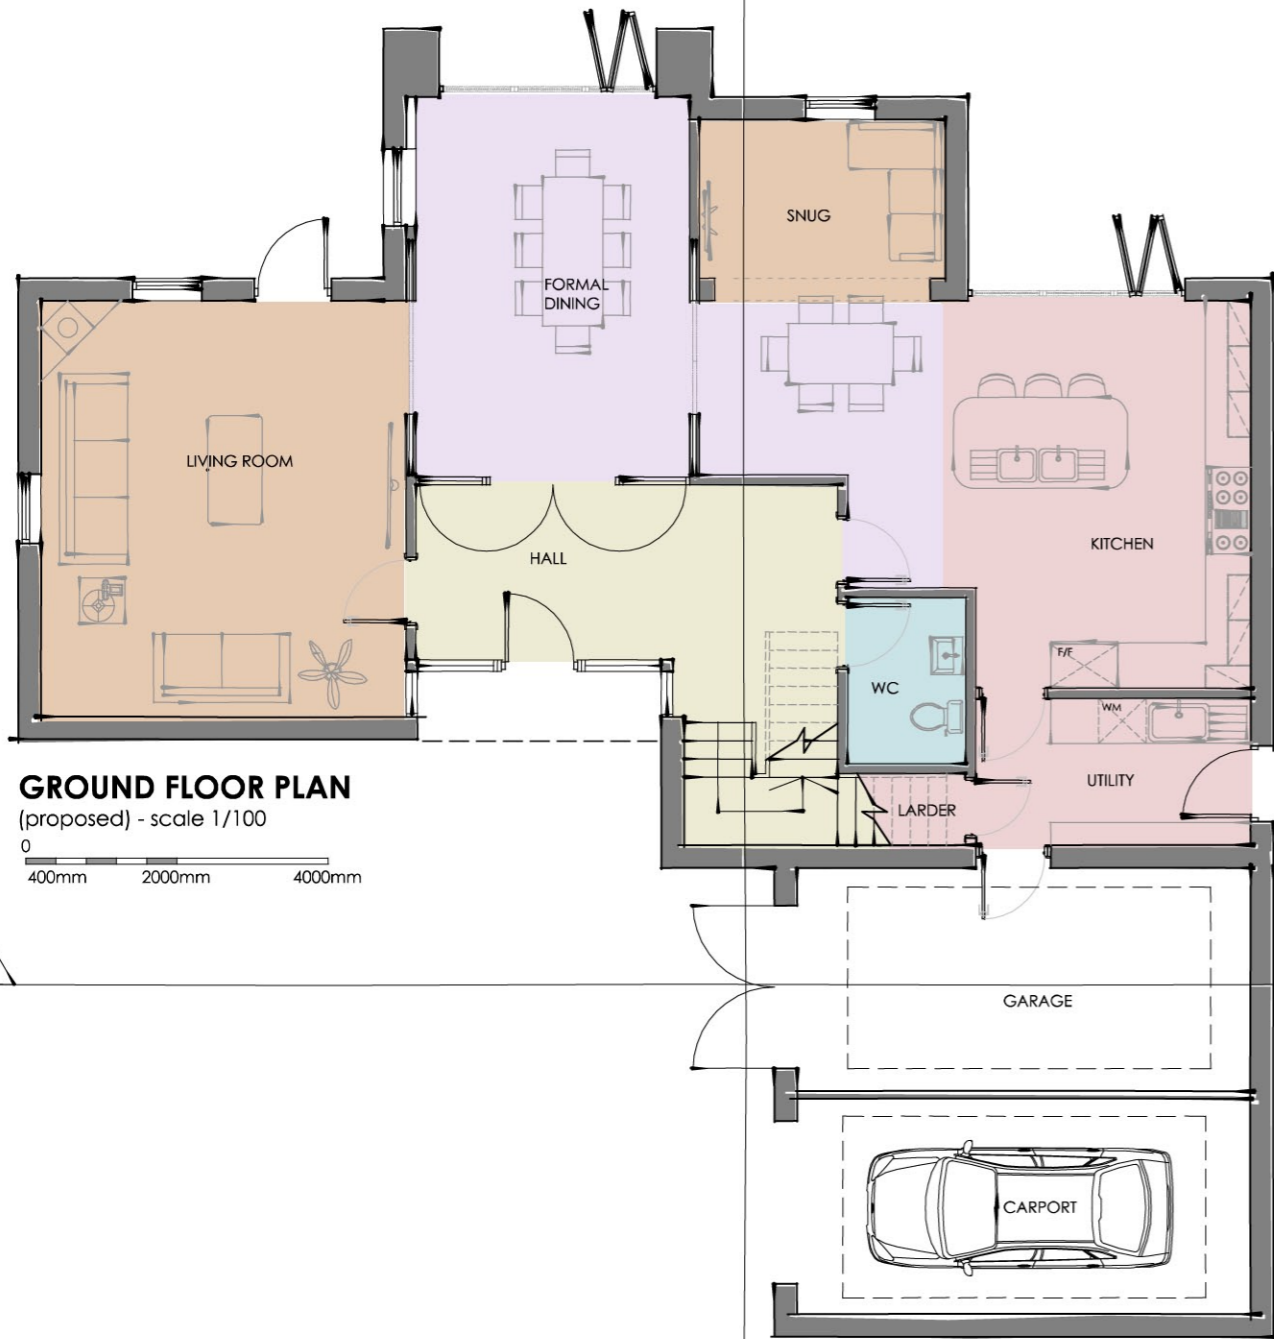

GROUND FLOOR PLAN
(proposed) - scale 1/100
0 400mm 2000mm 4000mm

GROUND FLOOR PLAN
(proposed) - scale 1/100

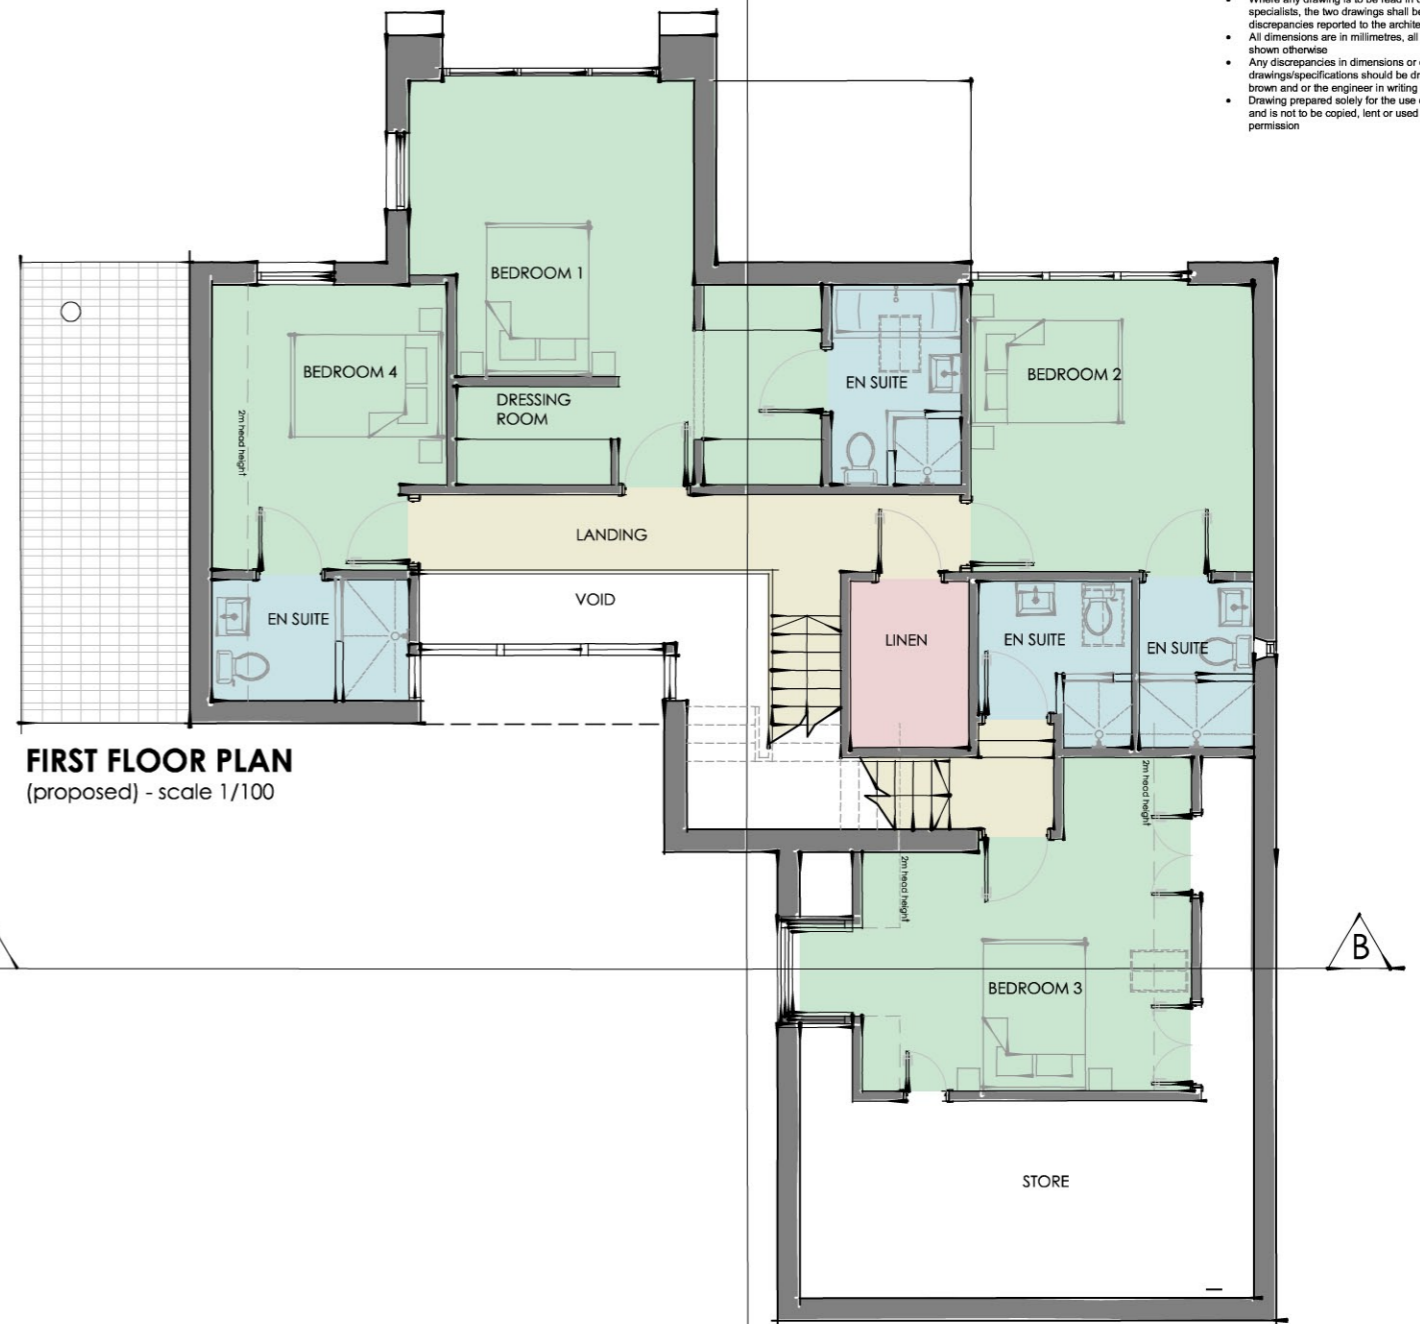

FIRST FLOOR PLAN
(proposed) - scale 1/100

FIRST FLOOR PLAN
(proposed) - scale 1/100

| Rev | Date | Description | Dm |
|-----|------|-------------|----|
| | | | |



Molvo Studio 1S T 01935 420803
 Alvington Hewlett House T 020 339 79864
 Yeovil Havelock Terrace F 01935 475466
 Somerset London W www.boonbrown.com
 BA20 2FG SW8 4AS E info@boonbrown.com

Project
 Proposed Development at
 Banksia
 Queen Camel
 Somerset

Client
 Justin Patterson

Drawing Title
 Proposed Floor Plans - Plot 2

| Scale | Date |
|------------|----------|
| 1:100 @ A3 | 15/07/14 |
| Drawn | CHKD |
| G.M | J.P |
| DWG No. | Rev. |
| 3381/009 | - |