




PROPOSED EAST ELEVATION

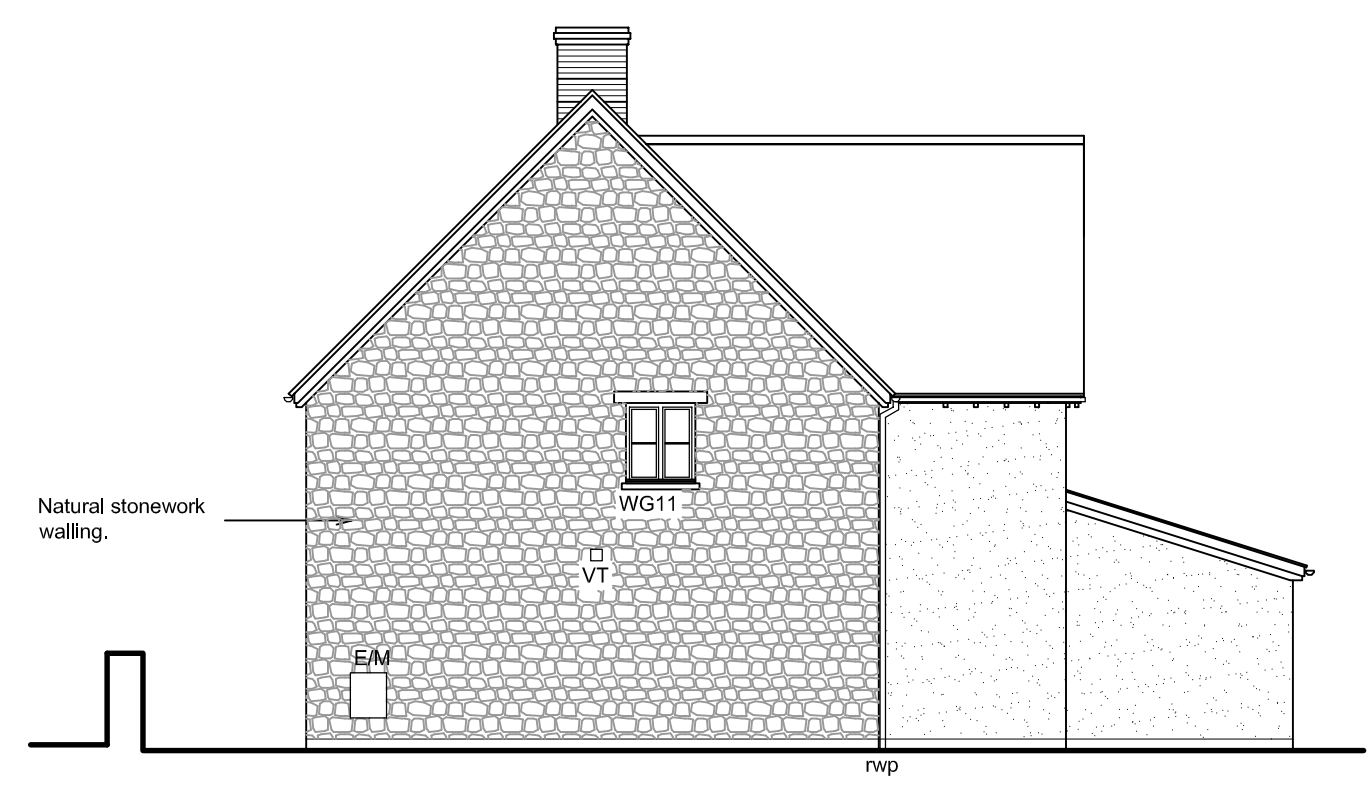


PROPOSED NORTH ELEVATION
PLOT 4

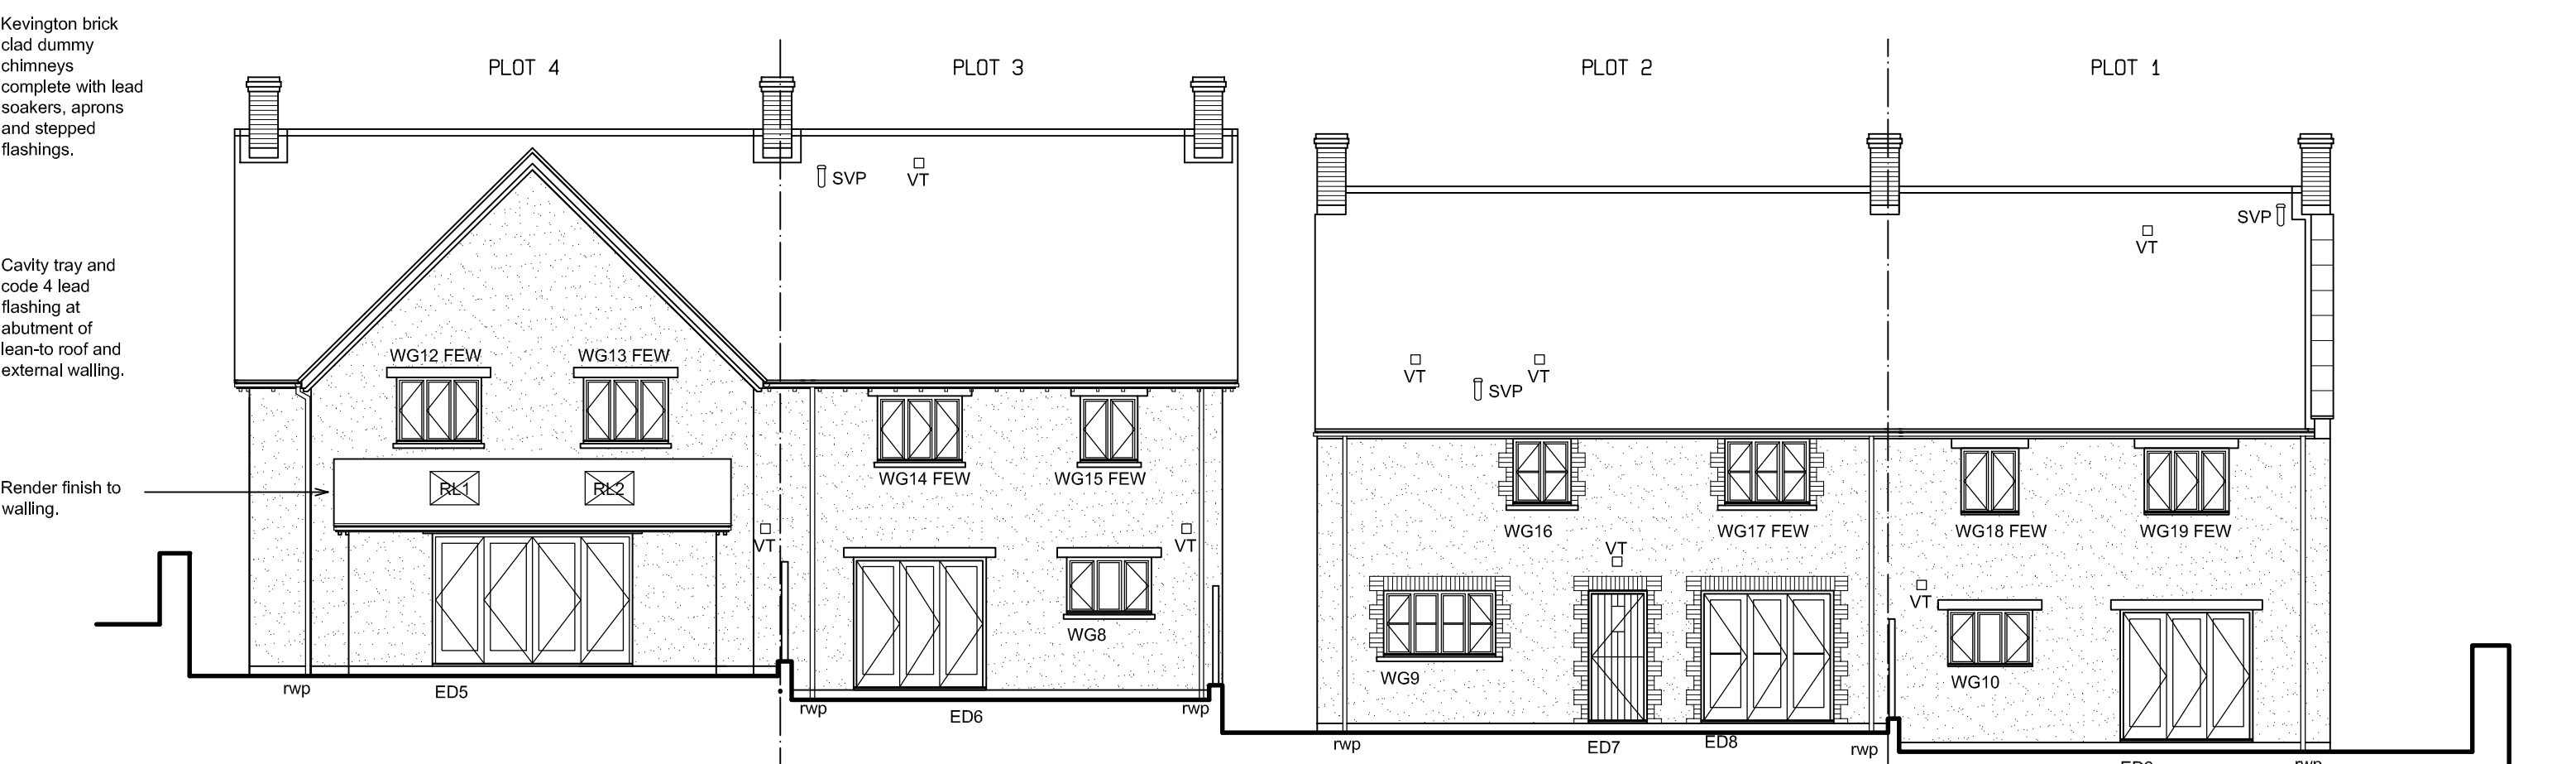

PROPOSED WEST ELEVATION

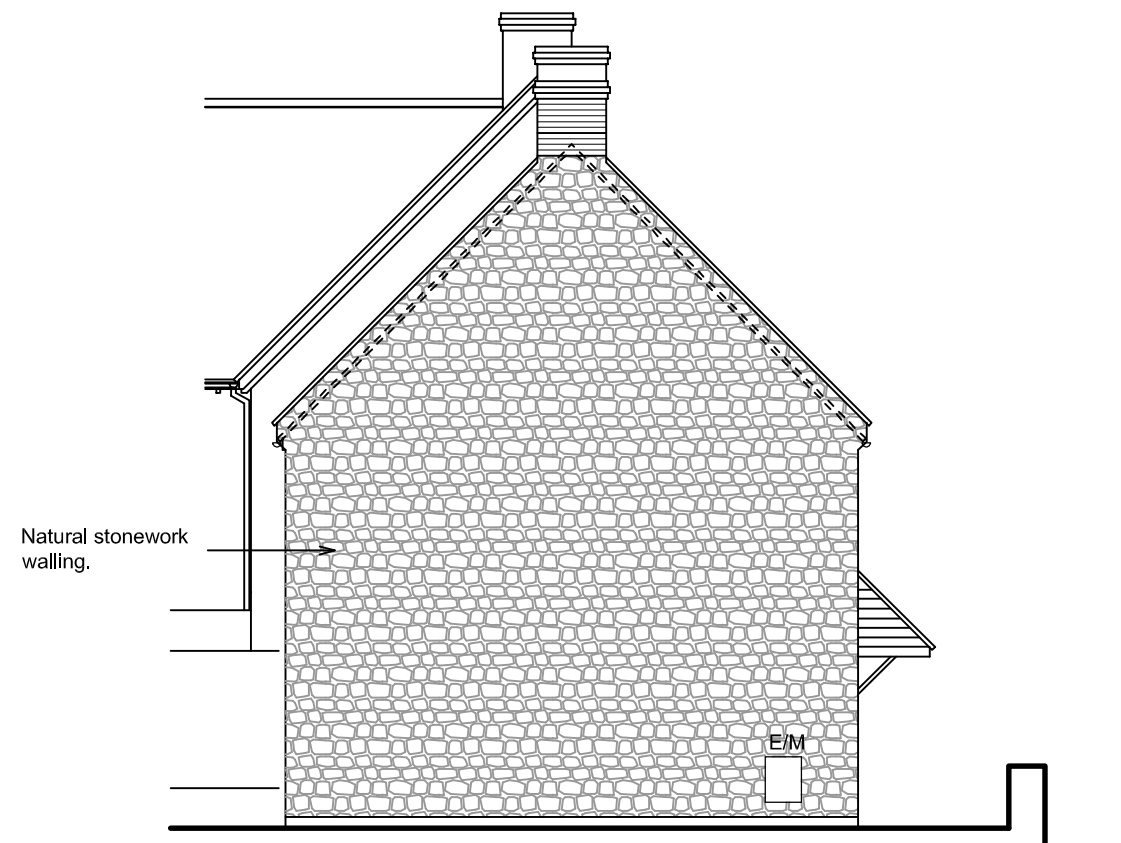

PROPOSED SOUTH ELEVATION
PLOT 1

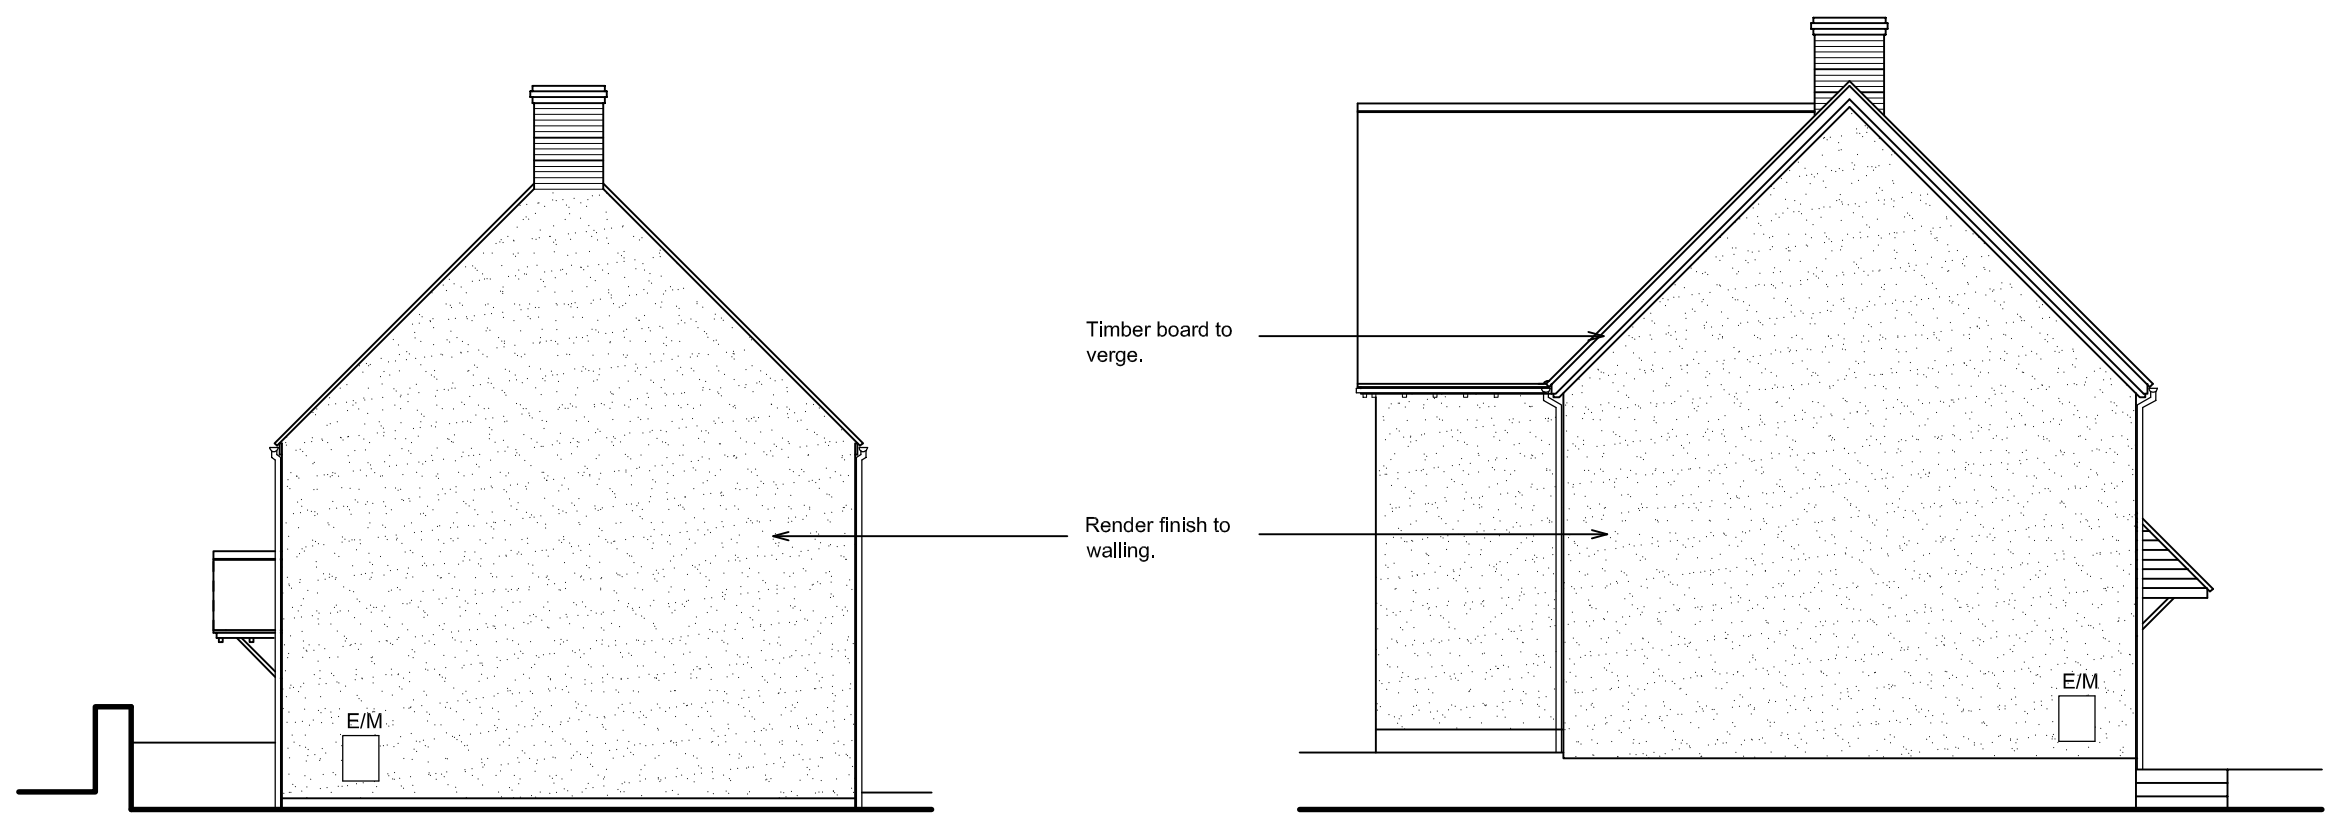

PROPOSED NORTH ELEVATION
PLOT 2

PROPOSED SOUTH ELEVATION
PLOT 3

BUILDING REGULATION

PROJECT	PROPOSED 4no NEW DWELLINGS WATER STREET CURRY RIVEL SOMERSET
TITLE	BUILDING REGULATION - ELEVATIONS
CLIENT	HEATHFIELD DEVELOPMENTS (SOMERSET) LTD
DRAWING No:	2599 - 09
SCALE:	1:100 @ A1
DATE:	FEBRUARY 2017

SLADE PARRY
CHARTERED SURVEYORS

PRINCES HOUSE
50A PRINCES STREET
YEovil
SOMERSET BA20 1EQ
TEL: 01935 42298/476711
FAX: 01935 475282
E-MAIL: admin@sladeparry.co.uk

Do not scale this drawing. All dimensions to be checked on site. This drawing is copyright.