




SECTION A-A

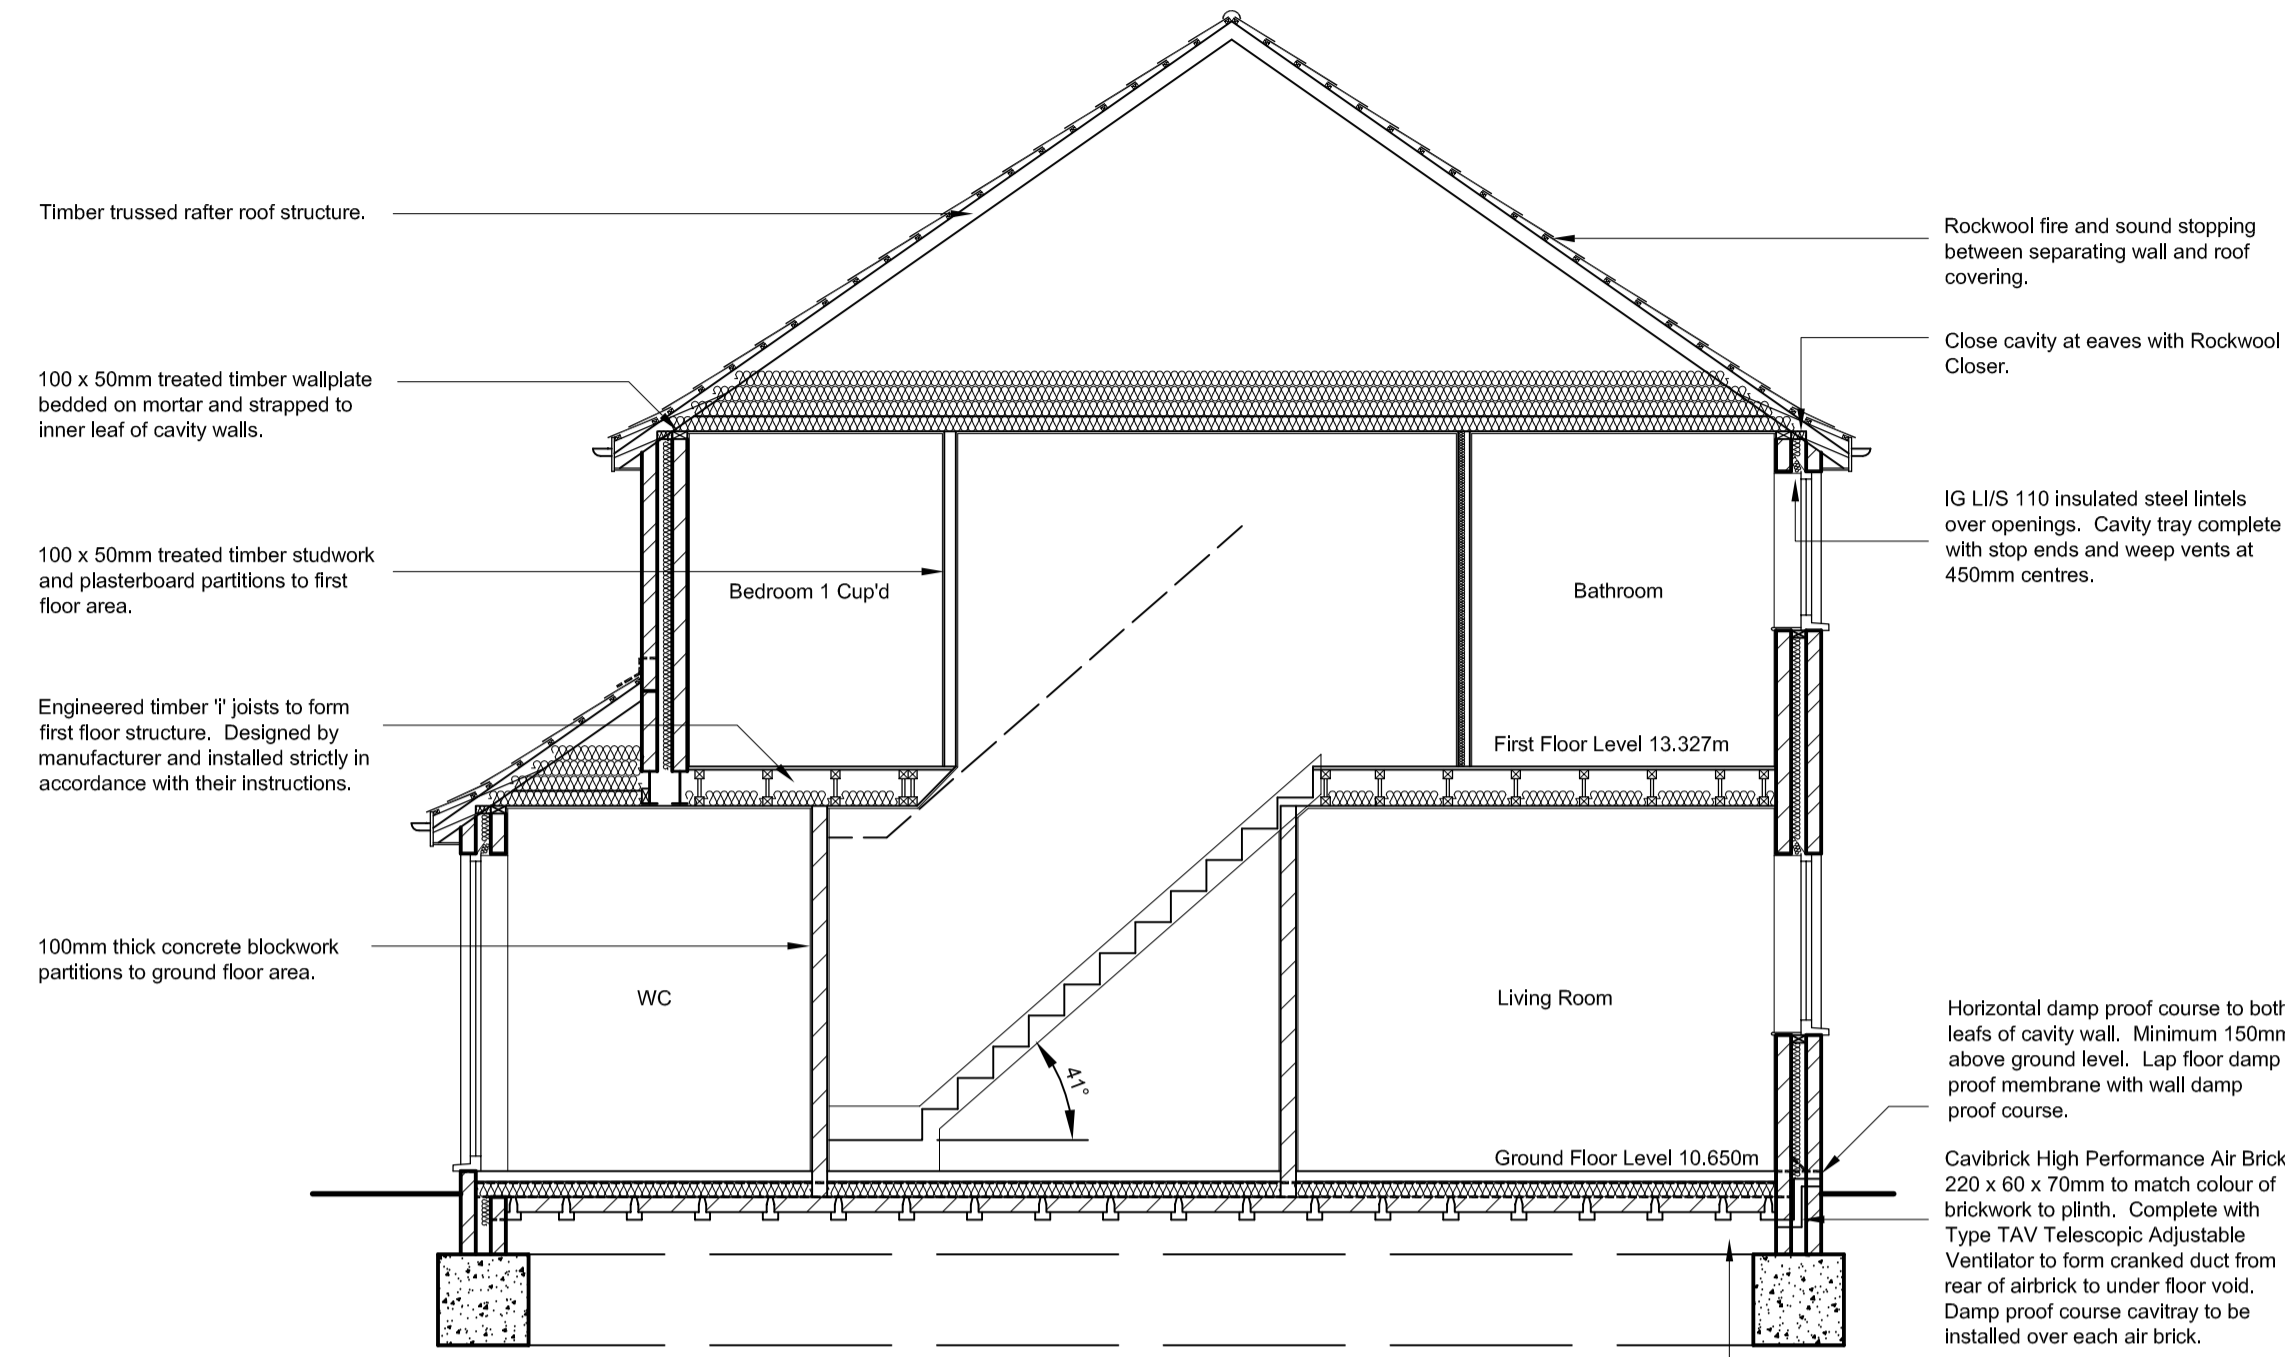

SECTION B-B

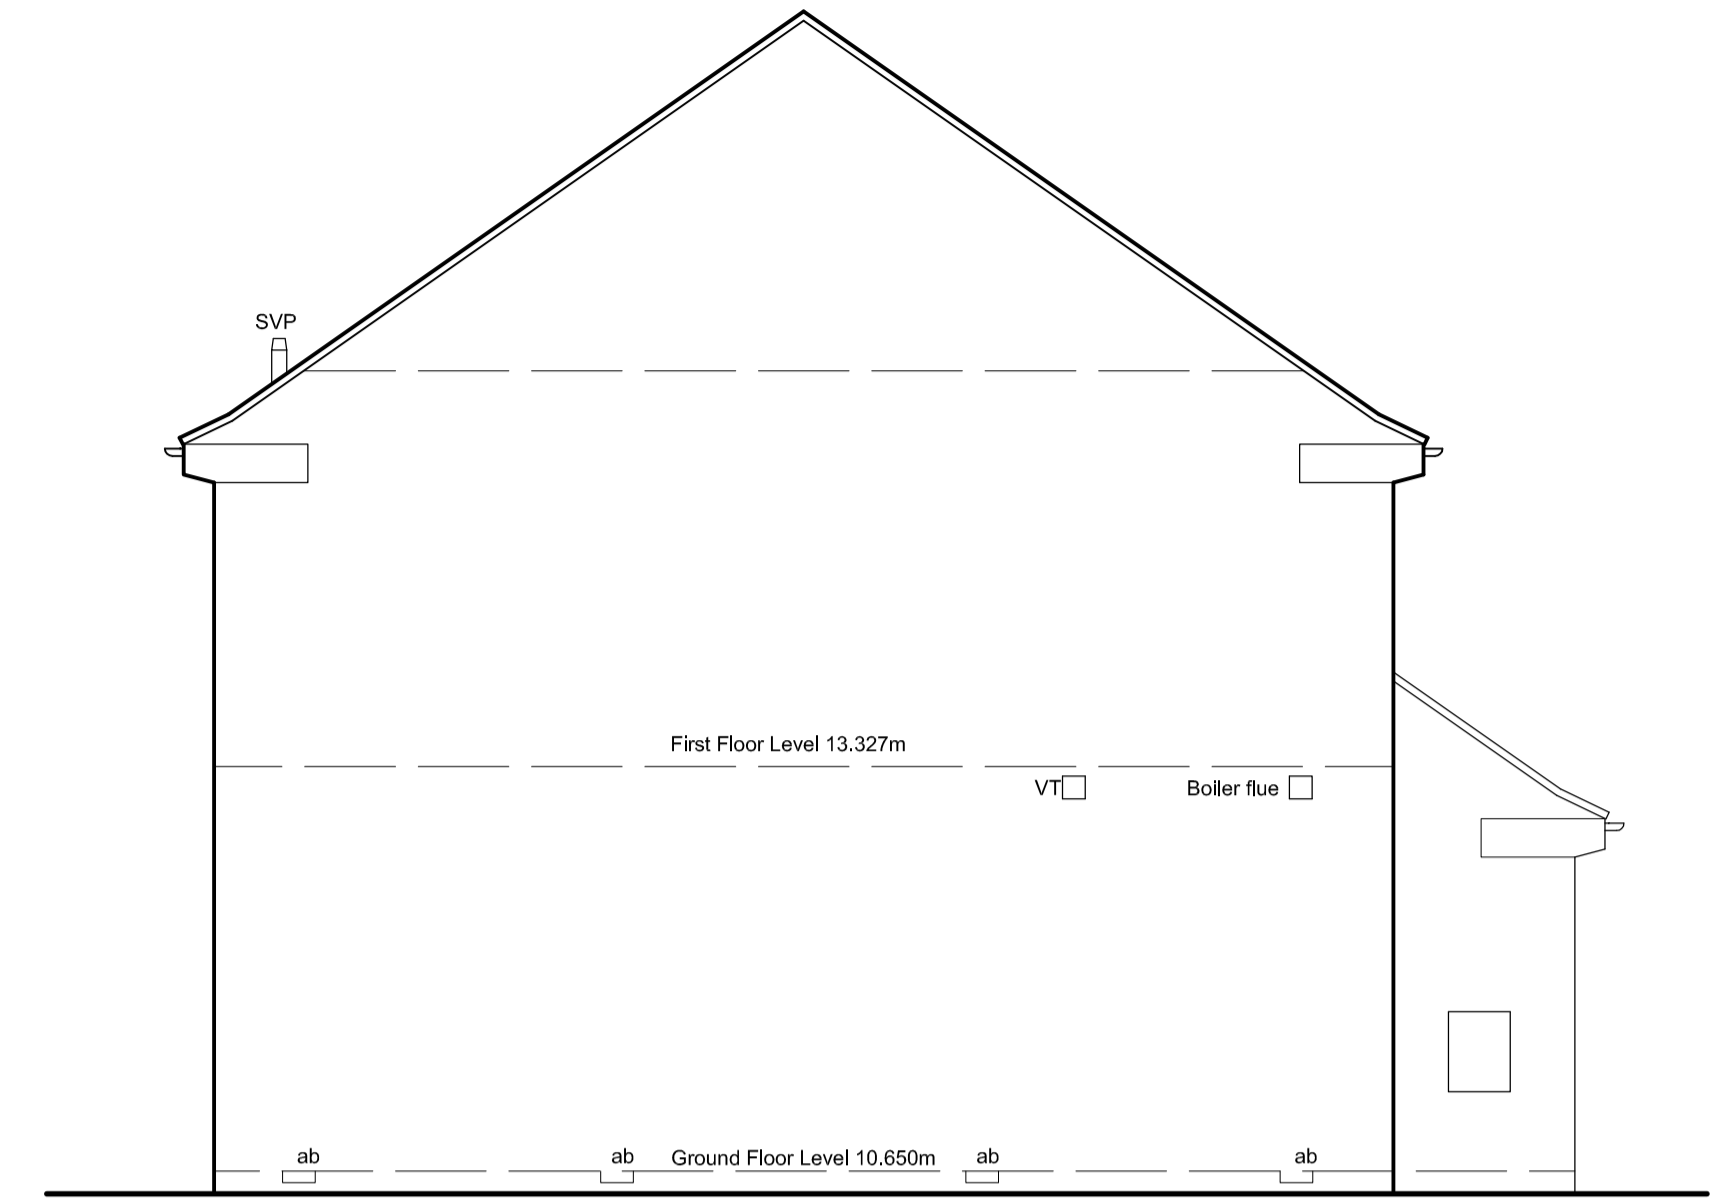


SOUTH ELEVATION

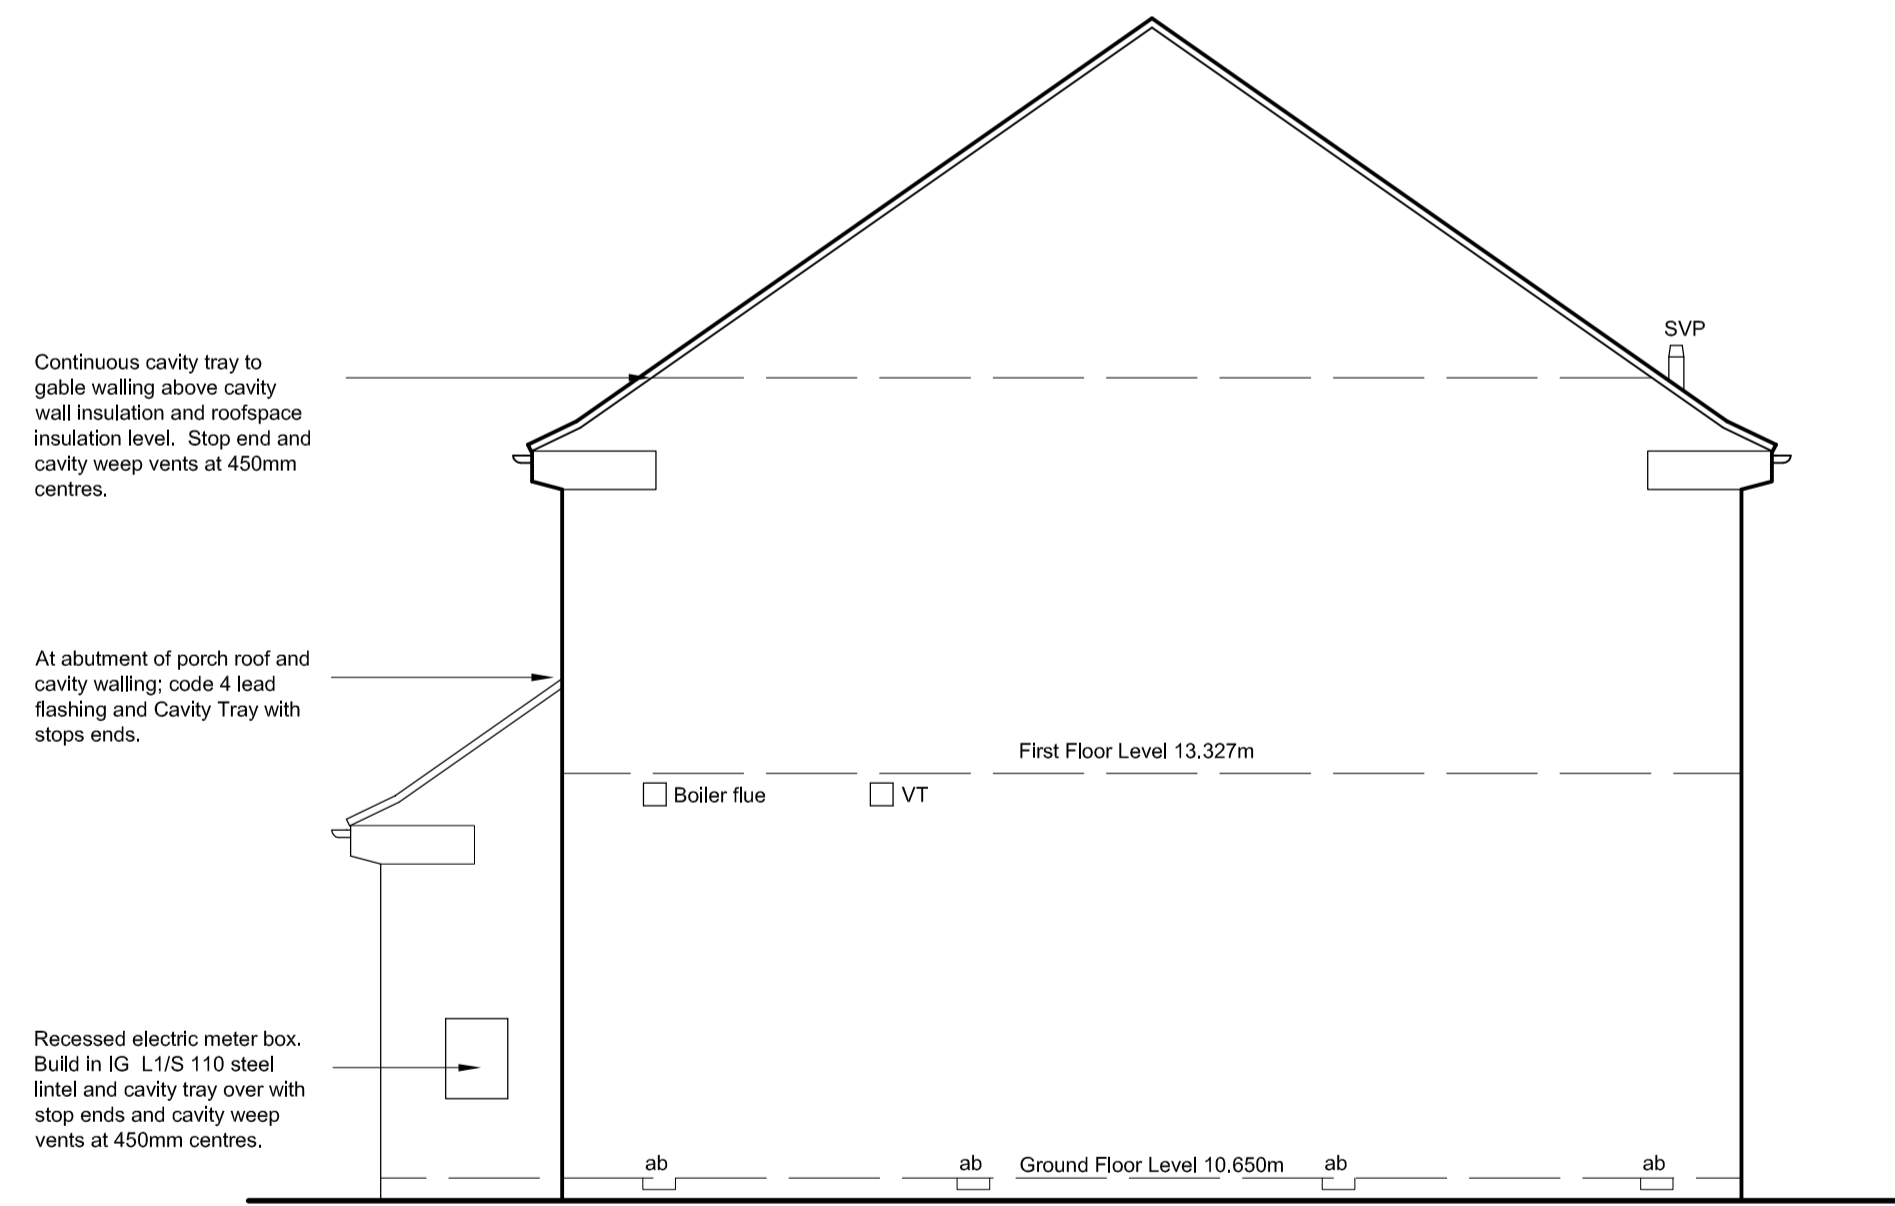

NORTH ELEVATION



EAST ELEVATION

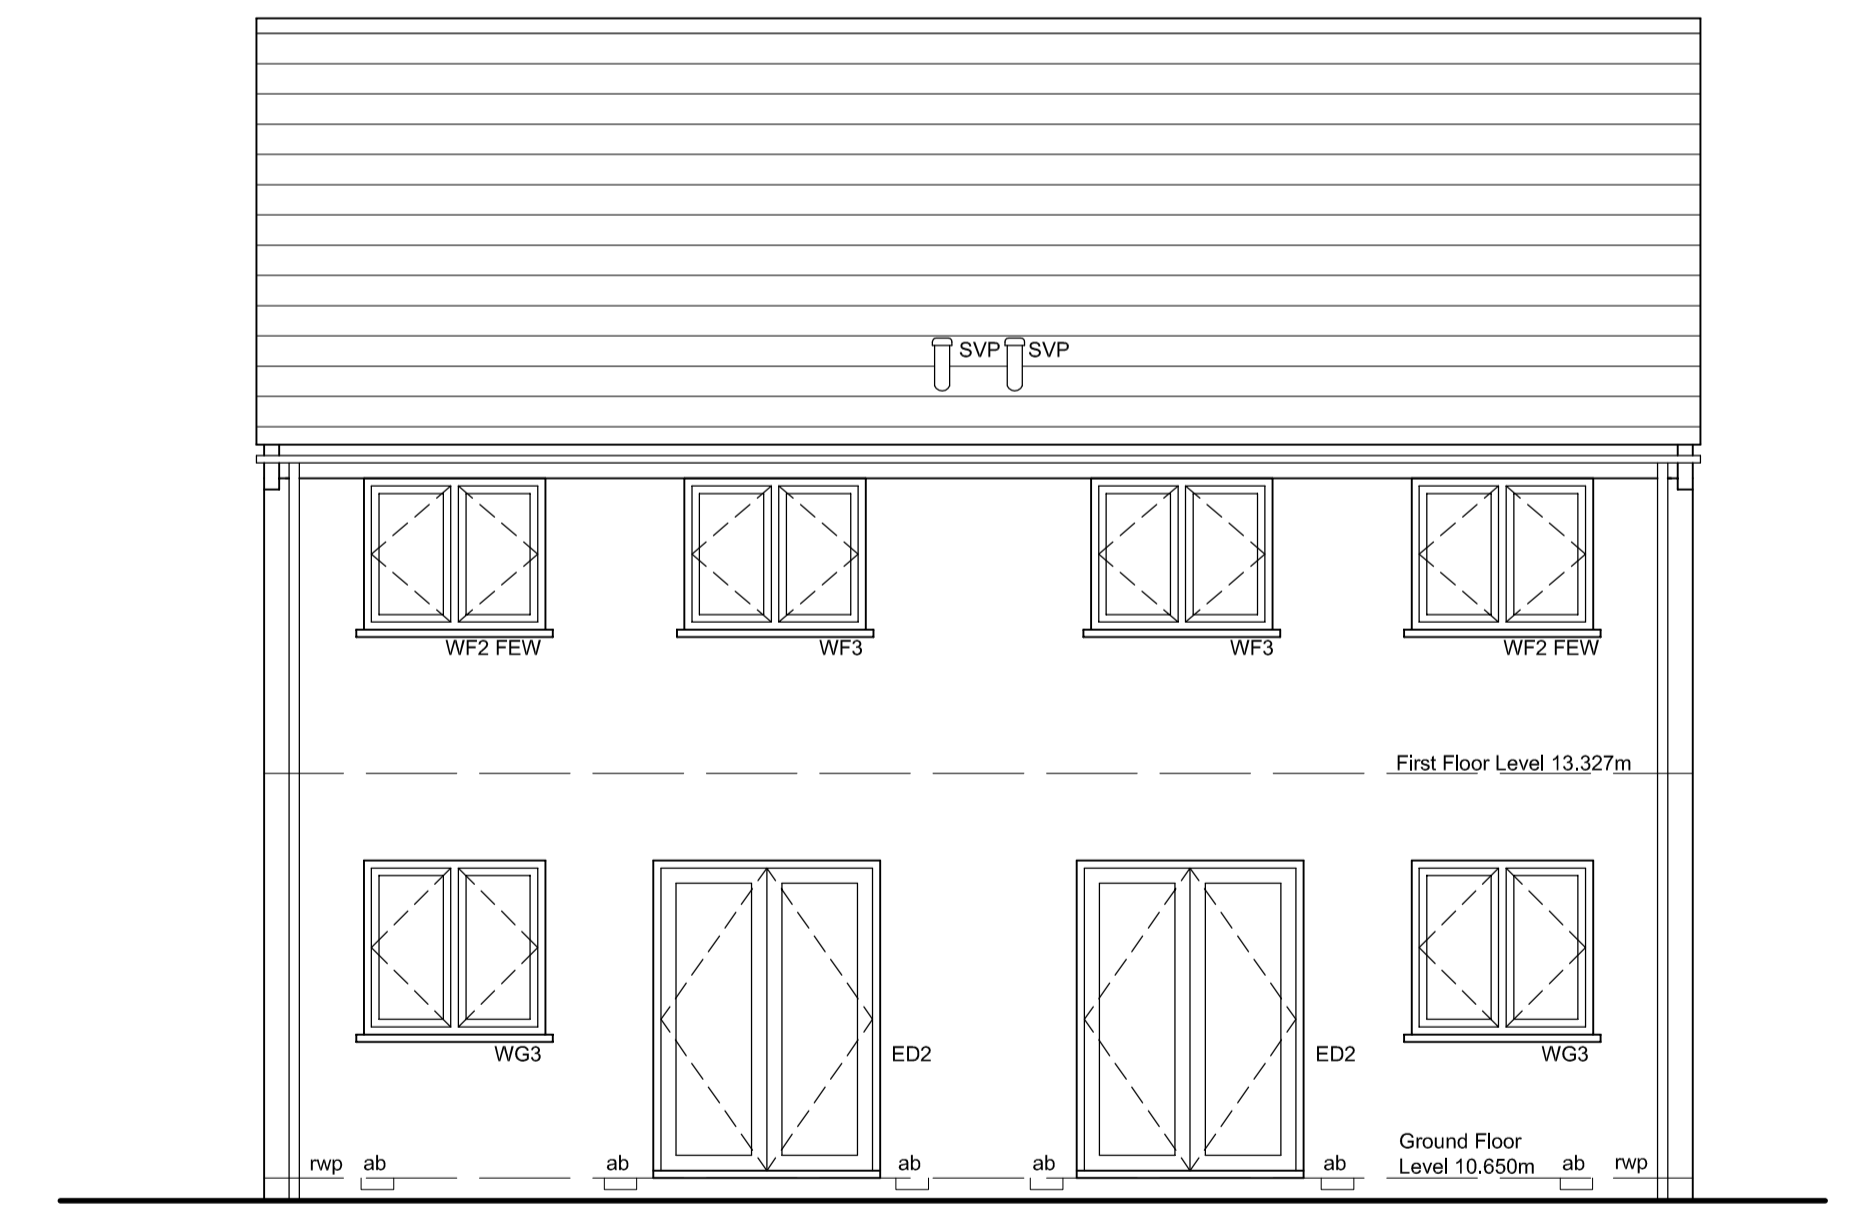

WEST ELEVATION

## BUILDING REGULATION DRAWING

PROJECT	PROPOSED RESIDENTIAL DEVELOPMENT LAND ADJACENT TO 62 LABURNUM DRIVE SOMERTON, SOMERSET
TITLE	BUILDING REGULATION DRAWING - SECTIONS AND ELEVATIONS
CLIENT	HEATHFIELD DEVELOPMENTS LTD
DRAWING No:	2138-03
SCALE:	1:50
DATE:	OCTOBER 2013

**SLADE PARRY**  
CHARTERED SURVEYORS

PRINCES HOUSE  
50A PRINCES STREET  
YEovil  
SOMERSET BA20 1EQ  
TEL: 01935 422298/476711  
FAX: 01935 475282  
E-MAIL: admin@sladeparry.co.uk

Do not scale this drawing. All dimensions to be checked on site.  
This drawing is copyright.