


FIRST FLOOR PLAN @ 1:50 **1ST**

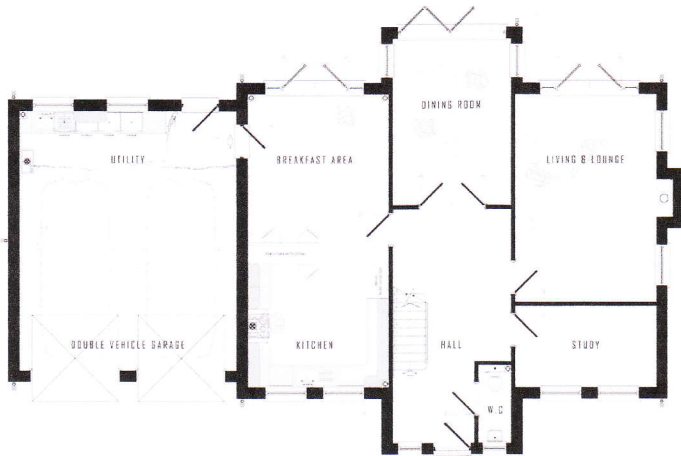

GROUND FLOOR PLAN @ 1:50 **GR**

NOTES:
 1. ALL DIMENSIONS ARE TO FACE UNLESS OTHERWISE SPECIFIED.
 2. ALL WALLS ARE 100MM THICK UNLESS OTHERWISE SPECIFIED.
 3. ALL DOORS ARE 2000MM HIGH UNLESS OTHERWISE SPECIFIED.
 4. ALL WINDOWS ARE 2000MM HIGH UNLESS OTHERWISE SPECIFIED.
 5. ALL FLOORS ARE TO BE FINISHED TO THE SAME LEVEL UNLESS OTHERWISE SPECIFIED.

NO.	DATE	DESCRIPTION

- ISSUE
- CORRECTION
 - REVISION
 - REMARK
 - BUILDING PERMITS
 - PROJECT DEVELOPMENT
 - OTHER

CLIENT: **GLADE DEVELOPMENTS**

PROJECT: **RESIDENTIAL DEVELOPMENT:**
'HANNAFORD'
THE CRESCENT
CRAPSTONE

DRAWING TITLE: **PLANNING DRAWING ISSUE**
UNIT 1
PROPOSED FLOOR PLANS

SCALE: 1:50 (A1)
 DATE: August 2011
 DRAWN: DJR
 CHECKED: TJB



DRAWING NO	1130	[PL-]02	-
------------	------	---------	---