


- All rights described in chapter IV of the copyright, designs and patents act 1988 have been generally asserted
- Where any drawing is to be read in conjunction with another, including specialists, the two drawings shall be cross-checked and any discrepancies reported to the architect before the work is put in hand
- All dimensions are in millimeters, all levels are in metres, unless shown otherwise
- Any discrepancies in dimensions or details on or between these drawings/specifications should be drawn to the attention of the boon brown and or the engineer in writing for clarification
- Drawing prepared solely for the use of client, as detailed in text box, and is not to be copied, lent or used by any third party without written permission

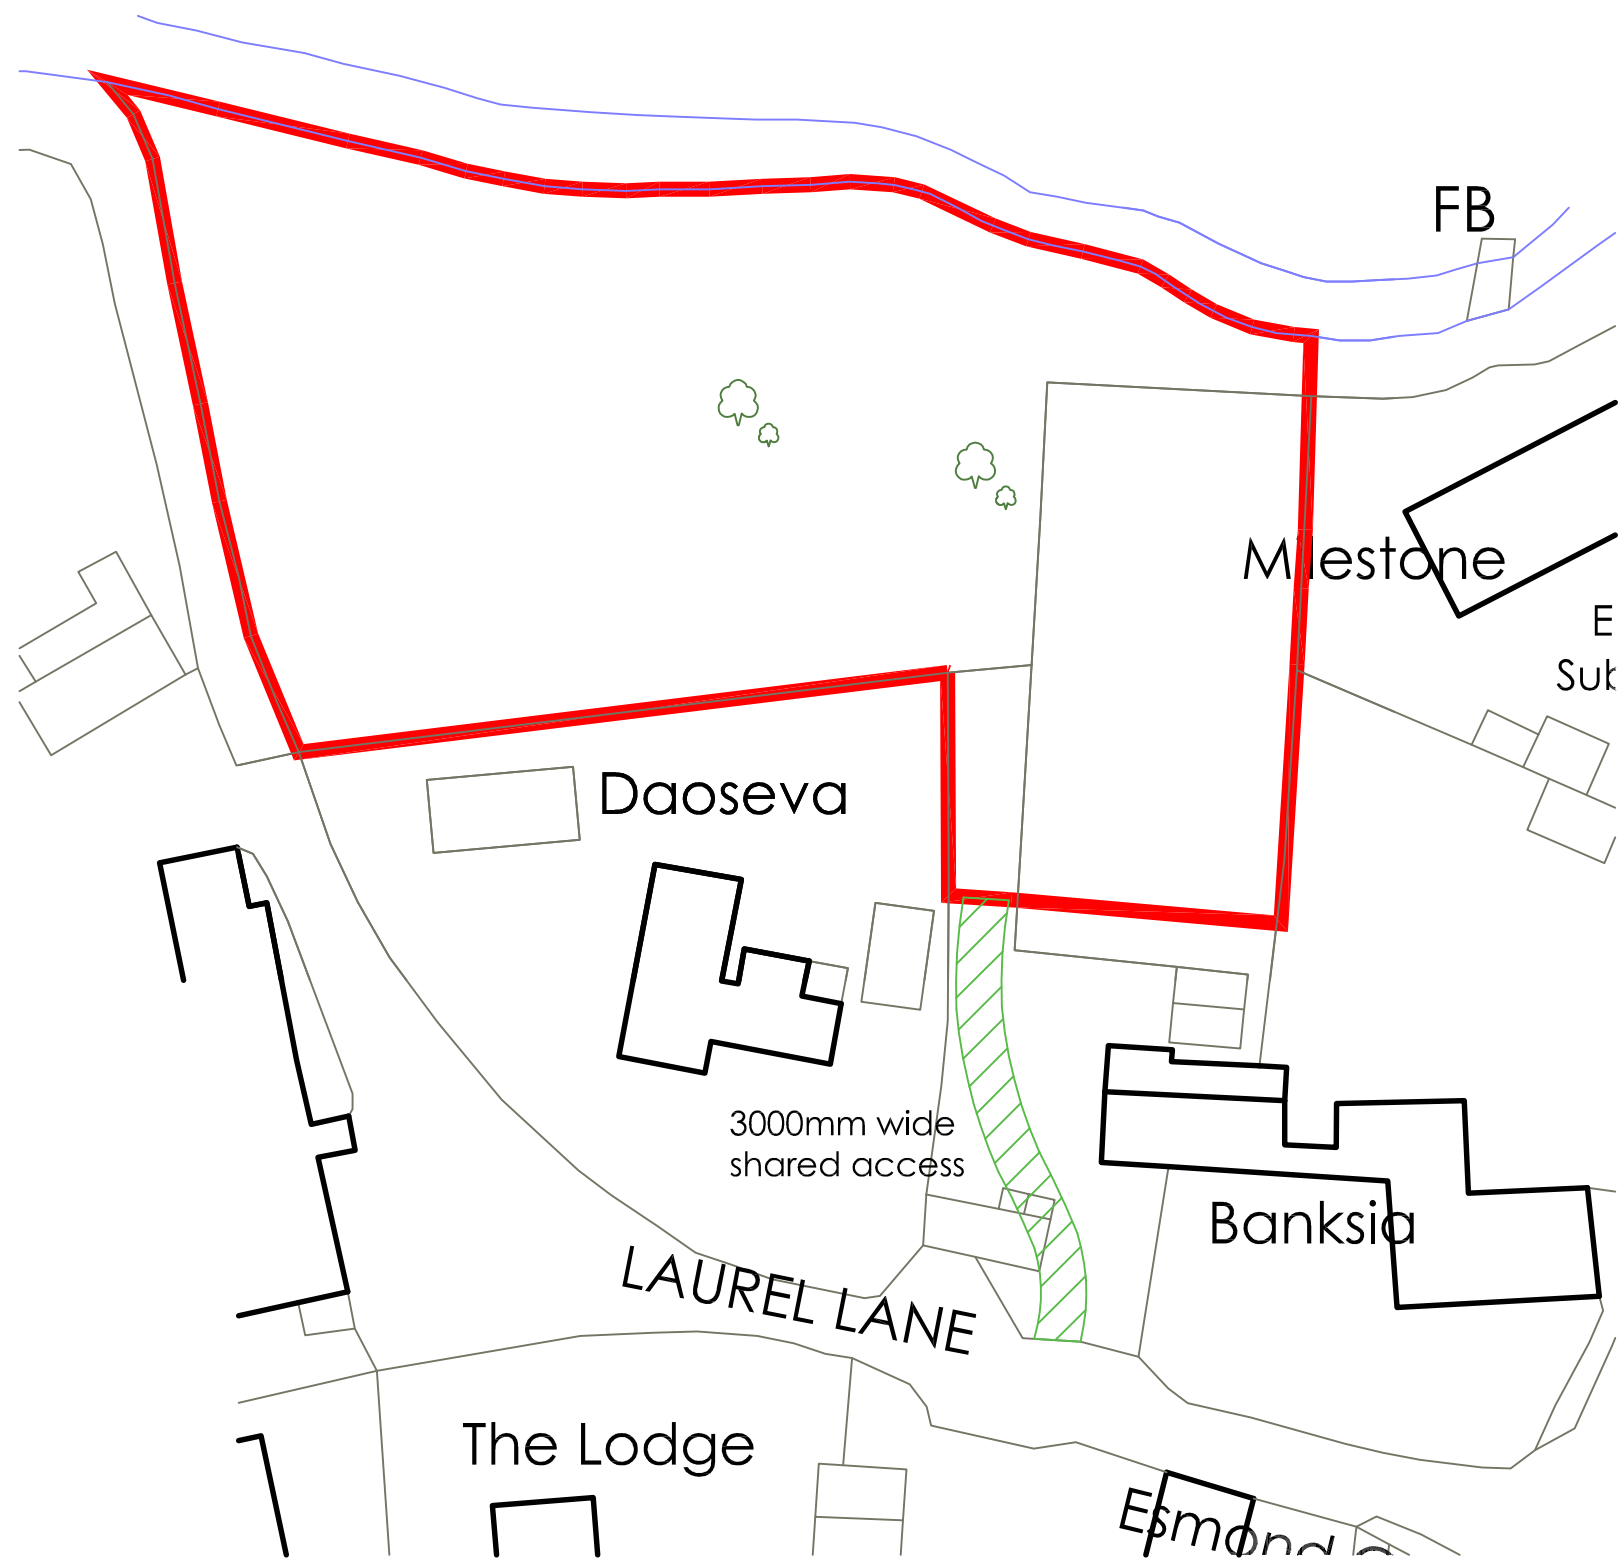

Rev	Date	Description	LG	Drm
B	22/12/14	Access Amended		



A Molfvo • Alington • Yeovil • Somerset • BA20 2FG
 T 01935 420803 F 01935 475466
 W www.boonbrown.com E info@boonbrown.com

Project
 Proposed Development at
 Banksia
 Queen Camel
 Somerset

Client
 Justin Paterson

Drawing Title
 Transfer Plan

Scale As Noted @ A3 Date 17/12/14

Drawn J.B. CHKD J.P.

DWG No. 3381/011 Rev. B